


CORTE BB

esc. 1:100

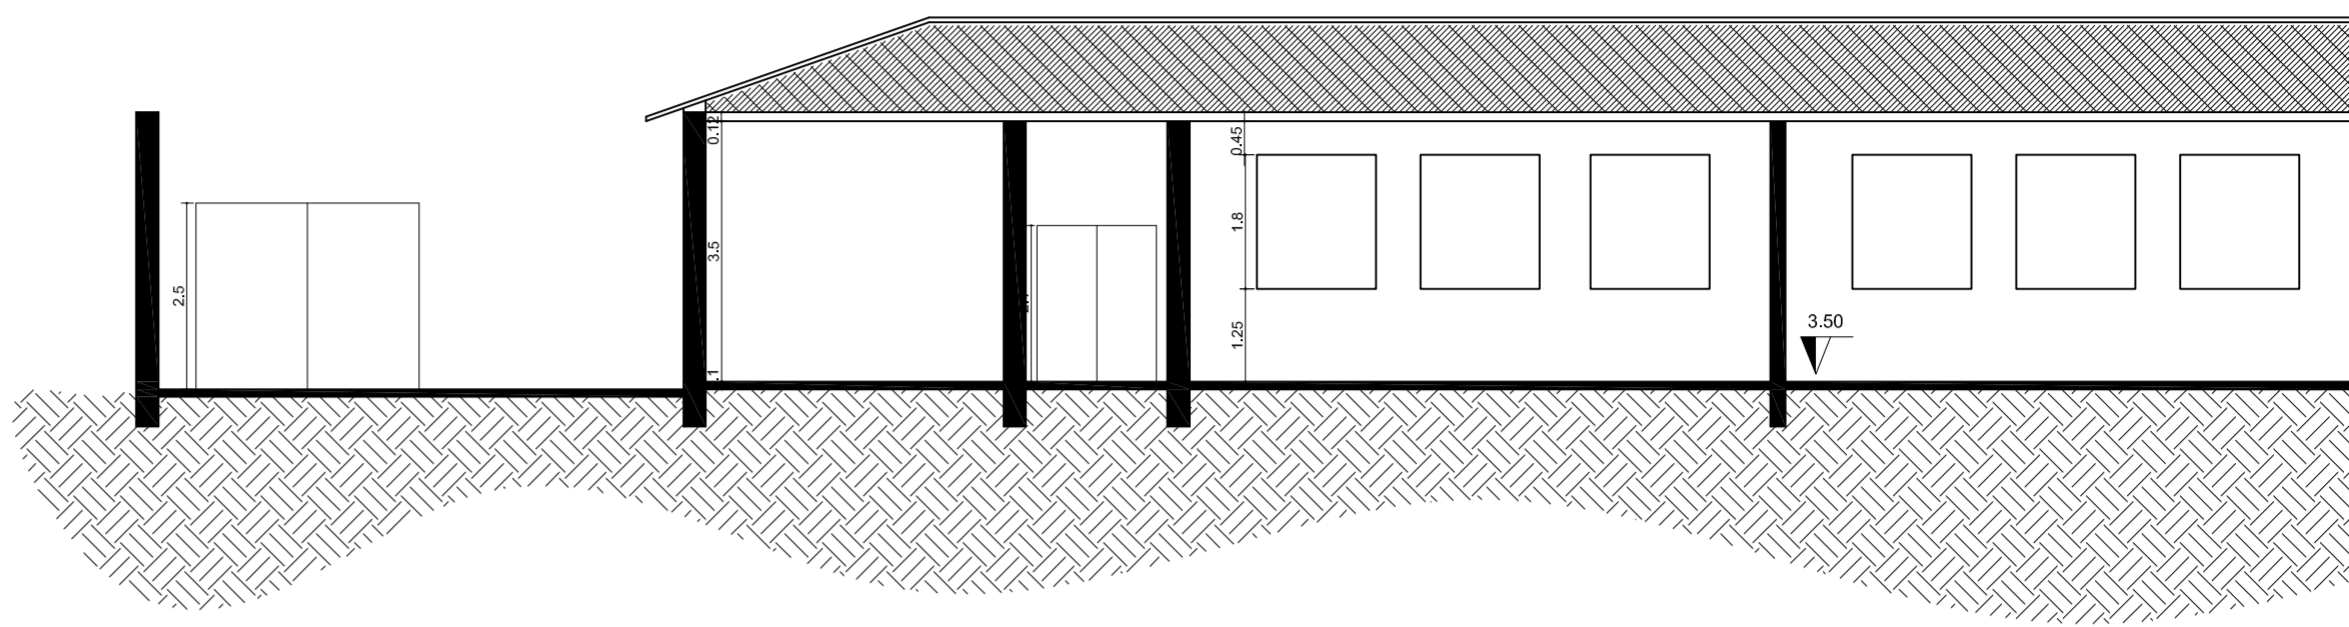

CORTE AA (01)

esc. 1:100